



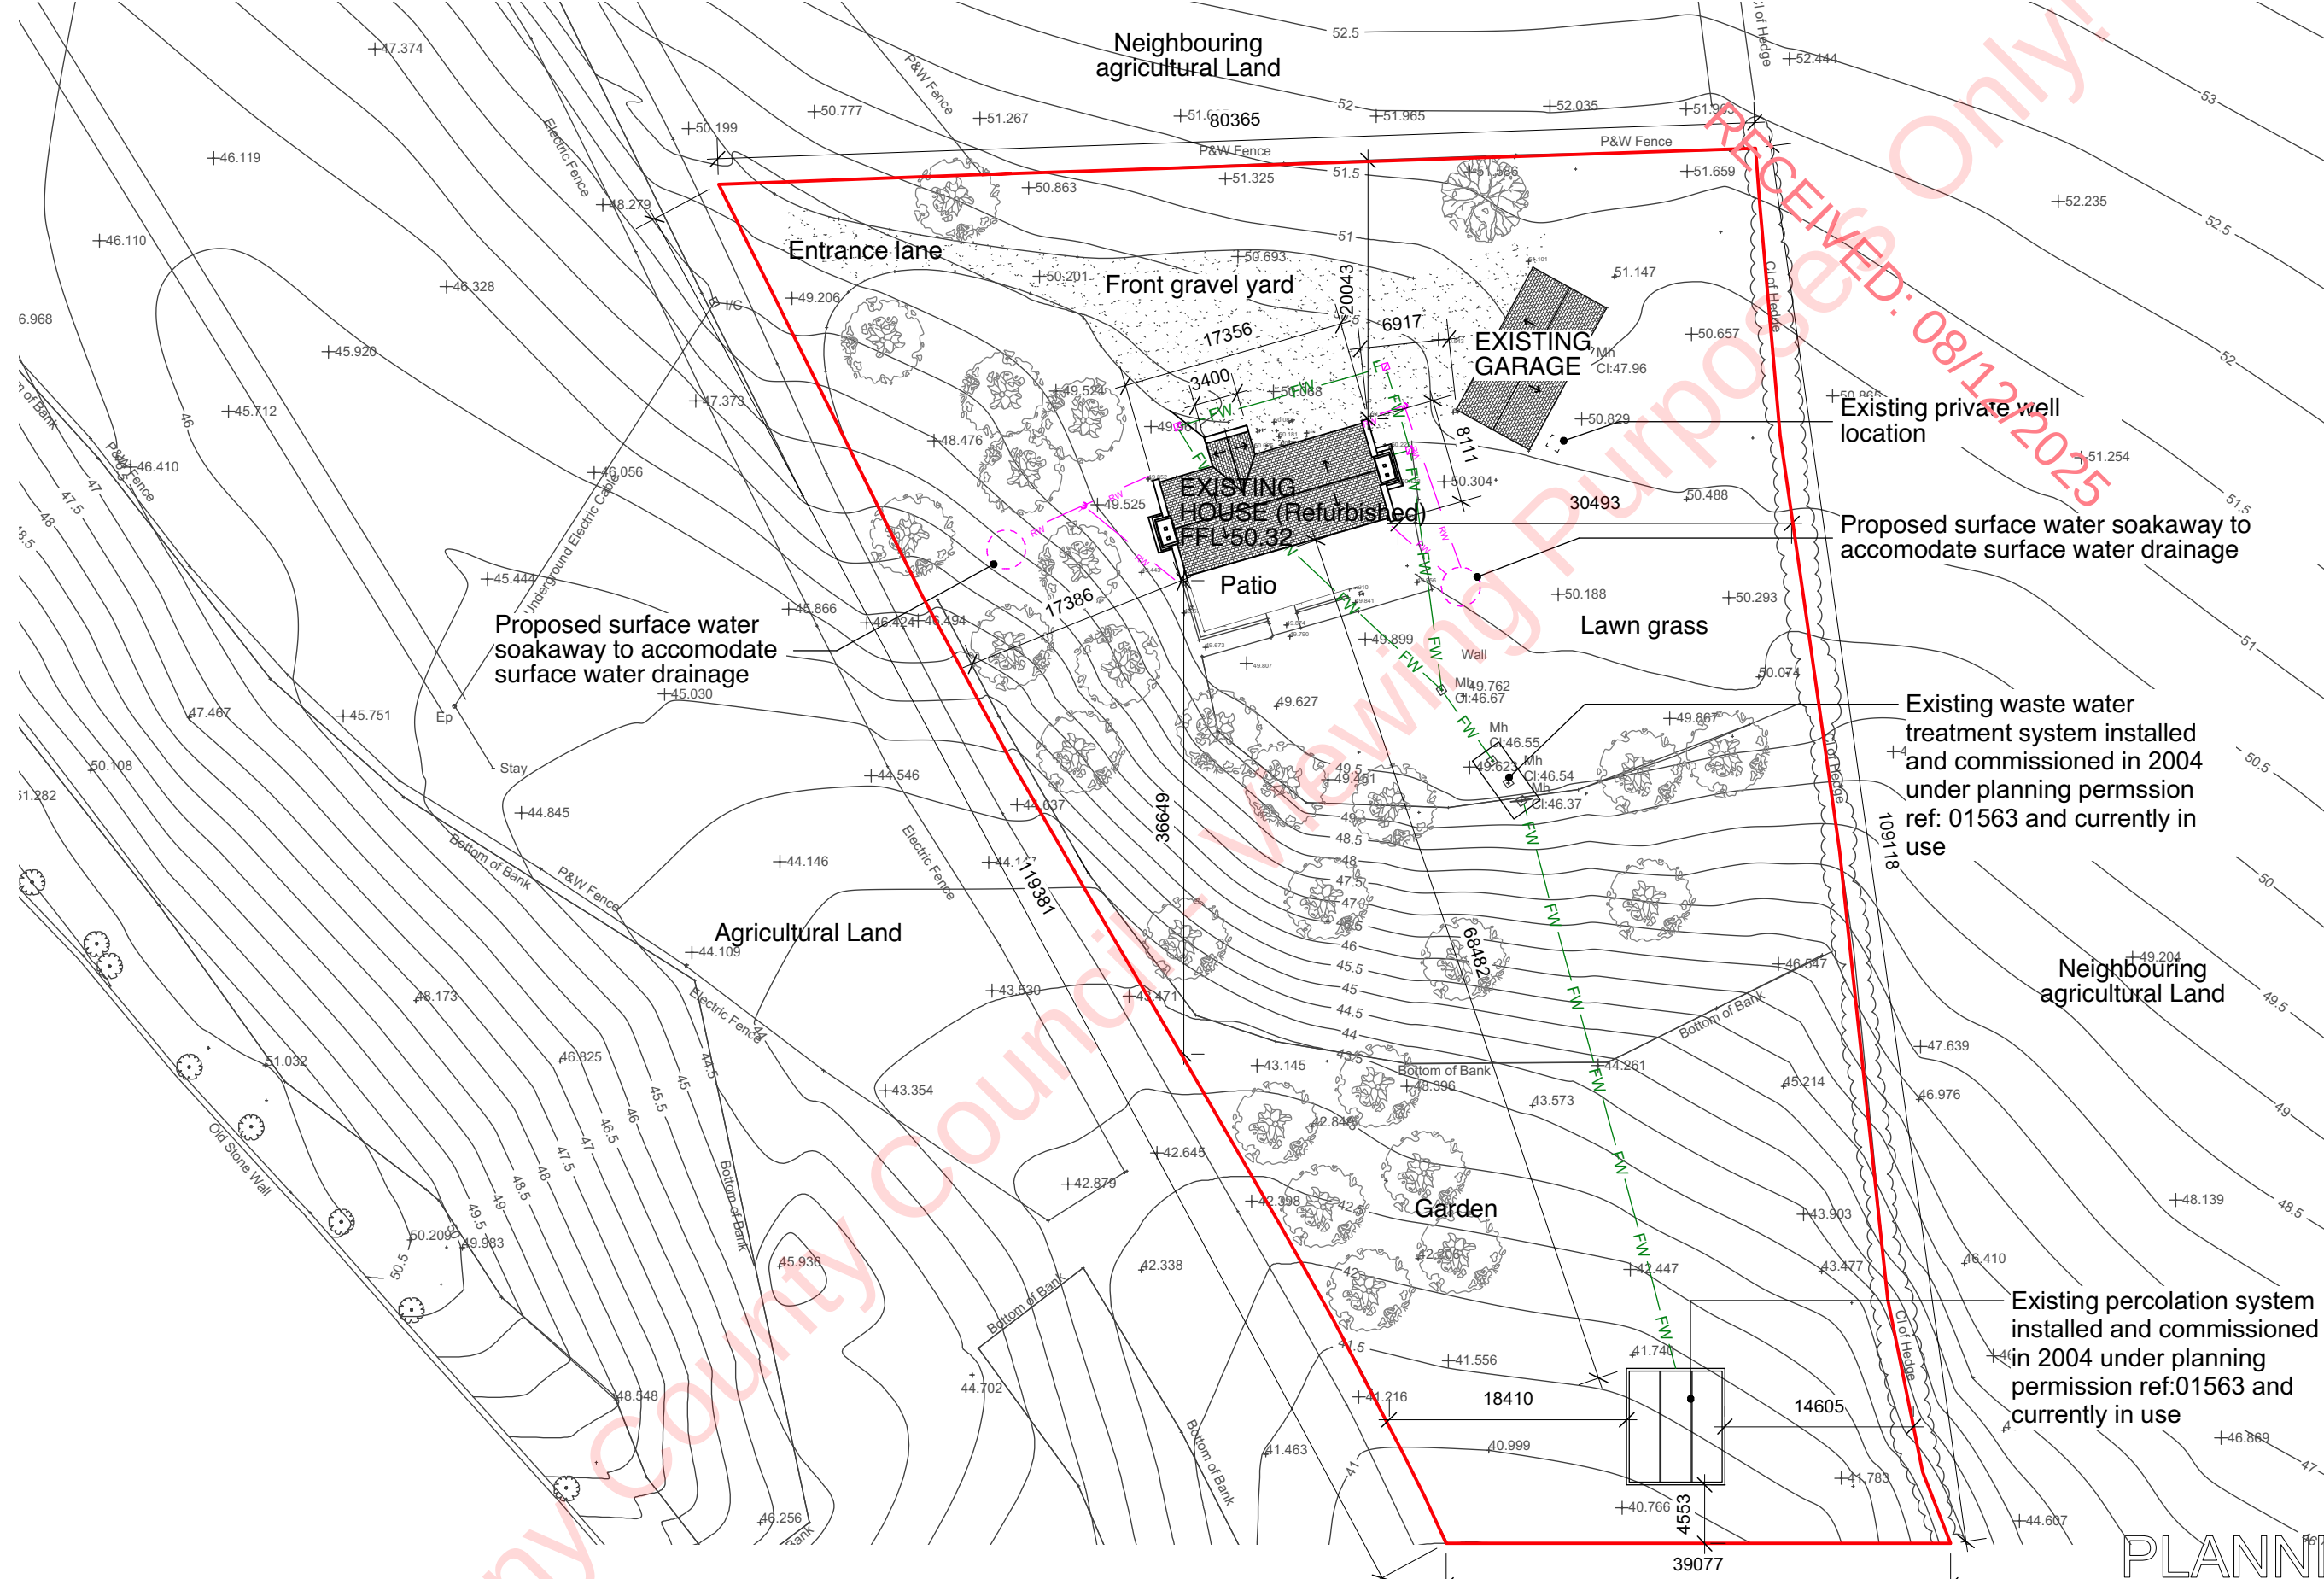

1 Site Layout Plan
Scale: 1:500

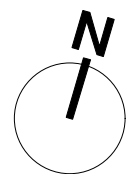

Key:

- Site Boundary
- Foul water drainage
- Rain water drainage

/ Issued for Planning		DC	EAC	08/12/25	PROJECT ANNAMULT, CO. KILKENNY		CANICE Architects 17a Irishtown Kilkenny, Ireland R95 W66V t: +353 (0)56 777 1494 e: studio@canicearchitects.com		
					DRAWING Proposed Site Layout Plan				
REV	DESCRIPTION	DRWN BY	CHKD BY	DATE	1. Do not scale from this drawing, other than for Planning purposes. 2. All dimensions to be checked on site by the contractor and such dimensions to be his responsibility. 3. Report all drawing errors, omissions and discrepancies to the architect. 4. Where the drawing is in CAD format, it is uncontrolled - only figured dimensions in hard copies and PDFs to be relied upon for checking. 5. All information contained in this drawing is SOLE COPYRIGHT OF CANICE ARCHITECTS and is not to be reproduced without their permission.		JOB No. 100	DRAWING No. P/02	REV /
							SCALE 1:500	SIZE A3	